

PLANTING LEGEND

SYM	QTY	SIZE	BOTANICAL NAME	COMON NAME	DESCRIPTION
TREE					
A	1	24"	BOX LAGERSTROMIA INDICA	CREPE MYRTLE	18' HIGH
SHRUBS					
B	1	GA	AZALEA 'FIELDERS WHITE'	AZALEA	4' HIGH/WIDE
C	3	1 GA	HEMEROCALLIS HYBRIDS	DAYLILY	3' HIGH
D	4	1 GA	LANTANA NEW GOLD	NCN	3' HIGH
E	5	1 GA	L. MONTEVIDENSIS	NCN	2' HIGH 4' WIDE
F	8	1 GA	LIMONIUM PEREZII	SEA LAVENDER	2' WIDE

WATERING SCHEDULE

- * 75% OF ALL PLANTS ARE INTENDED TO HAVE LOW WATER REQUIREMENTS.
- * 2" OF MULCH WILL PROVIDE AN OPPORTUNITY TO SAVE WATER.

IRRIGATION SCHEDULE

- * IRRIGATION TO HAVE WATER METER & CONTROLLER WITH A MOISTURE SENSOR DEVICE.
- * PLANTS ARE LOCATED IN HYDRO ZONES TO CONSERVE WATER.
- * MELWO STANDARDS WILL BE FOLLOWED INCLUDING THE ESTIMATED WATER USE (ETWU) WHICH WILL NOT EXCEED THE MAXIMUM APPLIED WATER ALLOWANCE MAWA).

PLANTING SCHEDULE

- * NO PLANT IS LESS THAN 1 GALLON.
- * NO PLANTING BED IS LESS THAN 3' IN DIMENSION.
- * ROOF GARDEN AREA WILL BE 10% OF TOTAL SITE AREA OR 235 SQ. FEET.

PROJECT INFORMATION

PROJECT CONTACT: SHAHAB TEHRANI
(415) 608-2059
ARCHITECT: RYS Architects
(415) 841-9090 x 216
BUILDING INFO: THREE STORIES
ZONE MU-SB-100
APN 051-344-190
SQUARE FOOTAGE OF EXISTING SITE: 2,327 SQ. FT.
SQUARE FOOTAGE OF LANDSCAPE AREA: 235 SQ. FT.
IMPERVIOUS COVERAGE: DRIVEWAY 445 SQ. FT.

NOTES:

1. ROOF GARDEN
2. CONNECTICUT BLUESTONE PATIO
3. TEAK FURNITURE
4. NEW STREET TREE (ONE IS EXISTING)
5. PAVER DRIVEWAY



LAGERSTROMIA INDICA



DAYLILY



PAVERS



SEA LAVENDER




AZALEA FIELDERS WHITE



CONN. BLUESTONE



LANTANA NEW GOLD

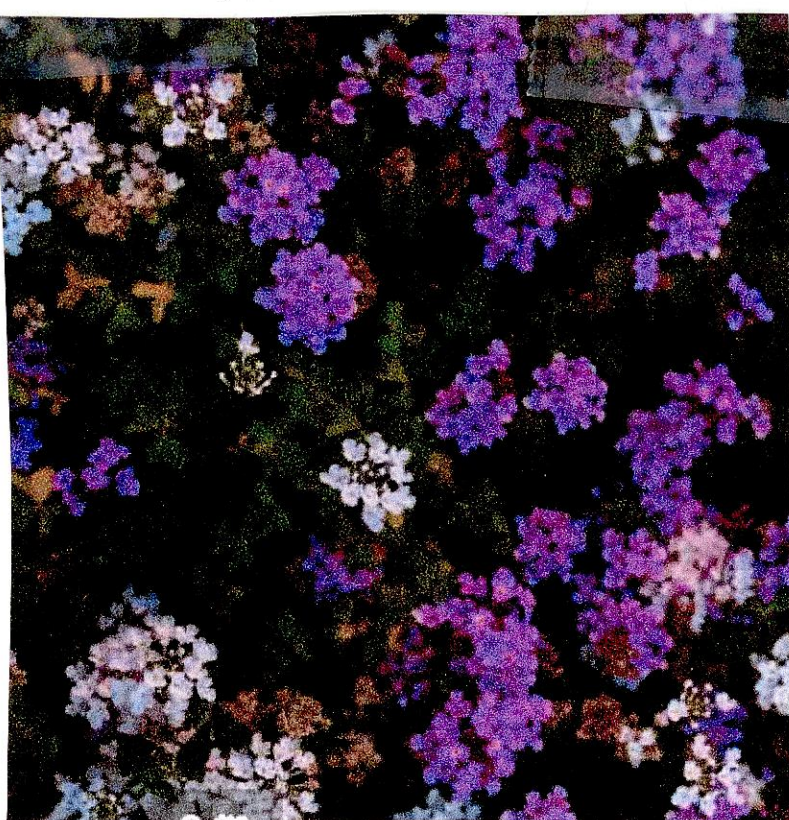


LANTANA MONTEVIDENSIS



TEAK FURNITURE

BRITANN AVENUE

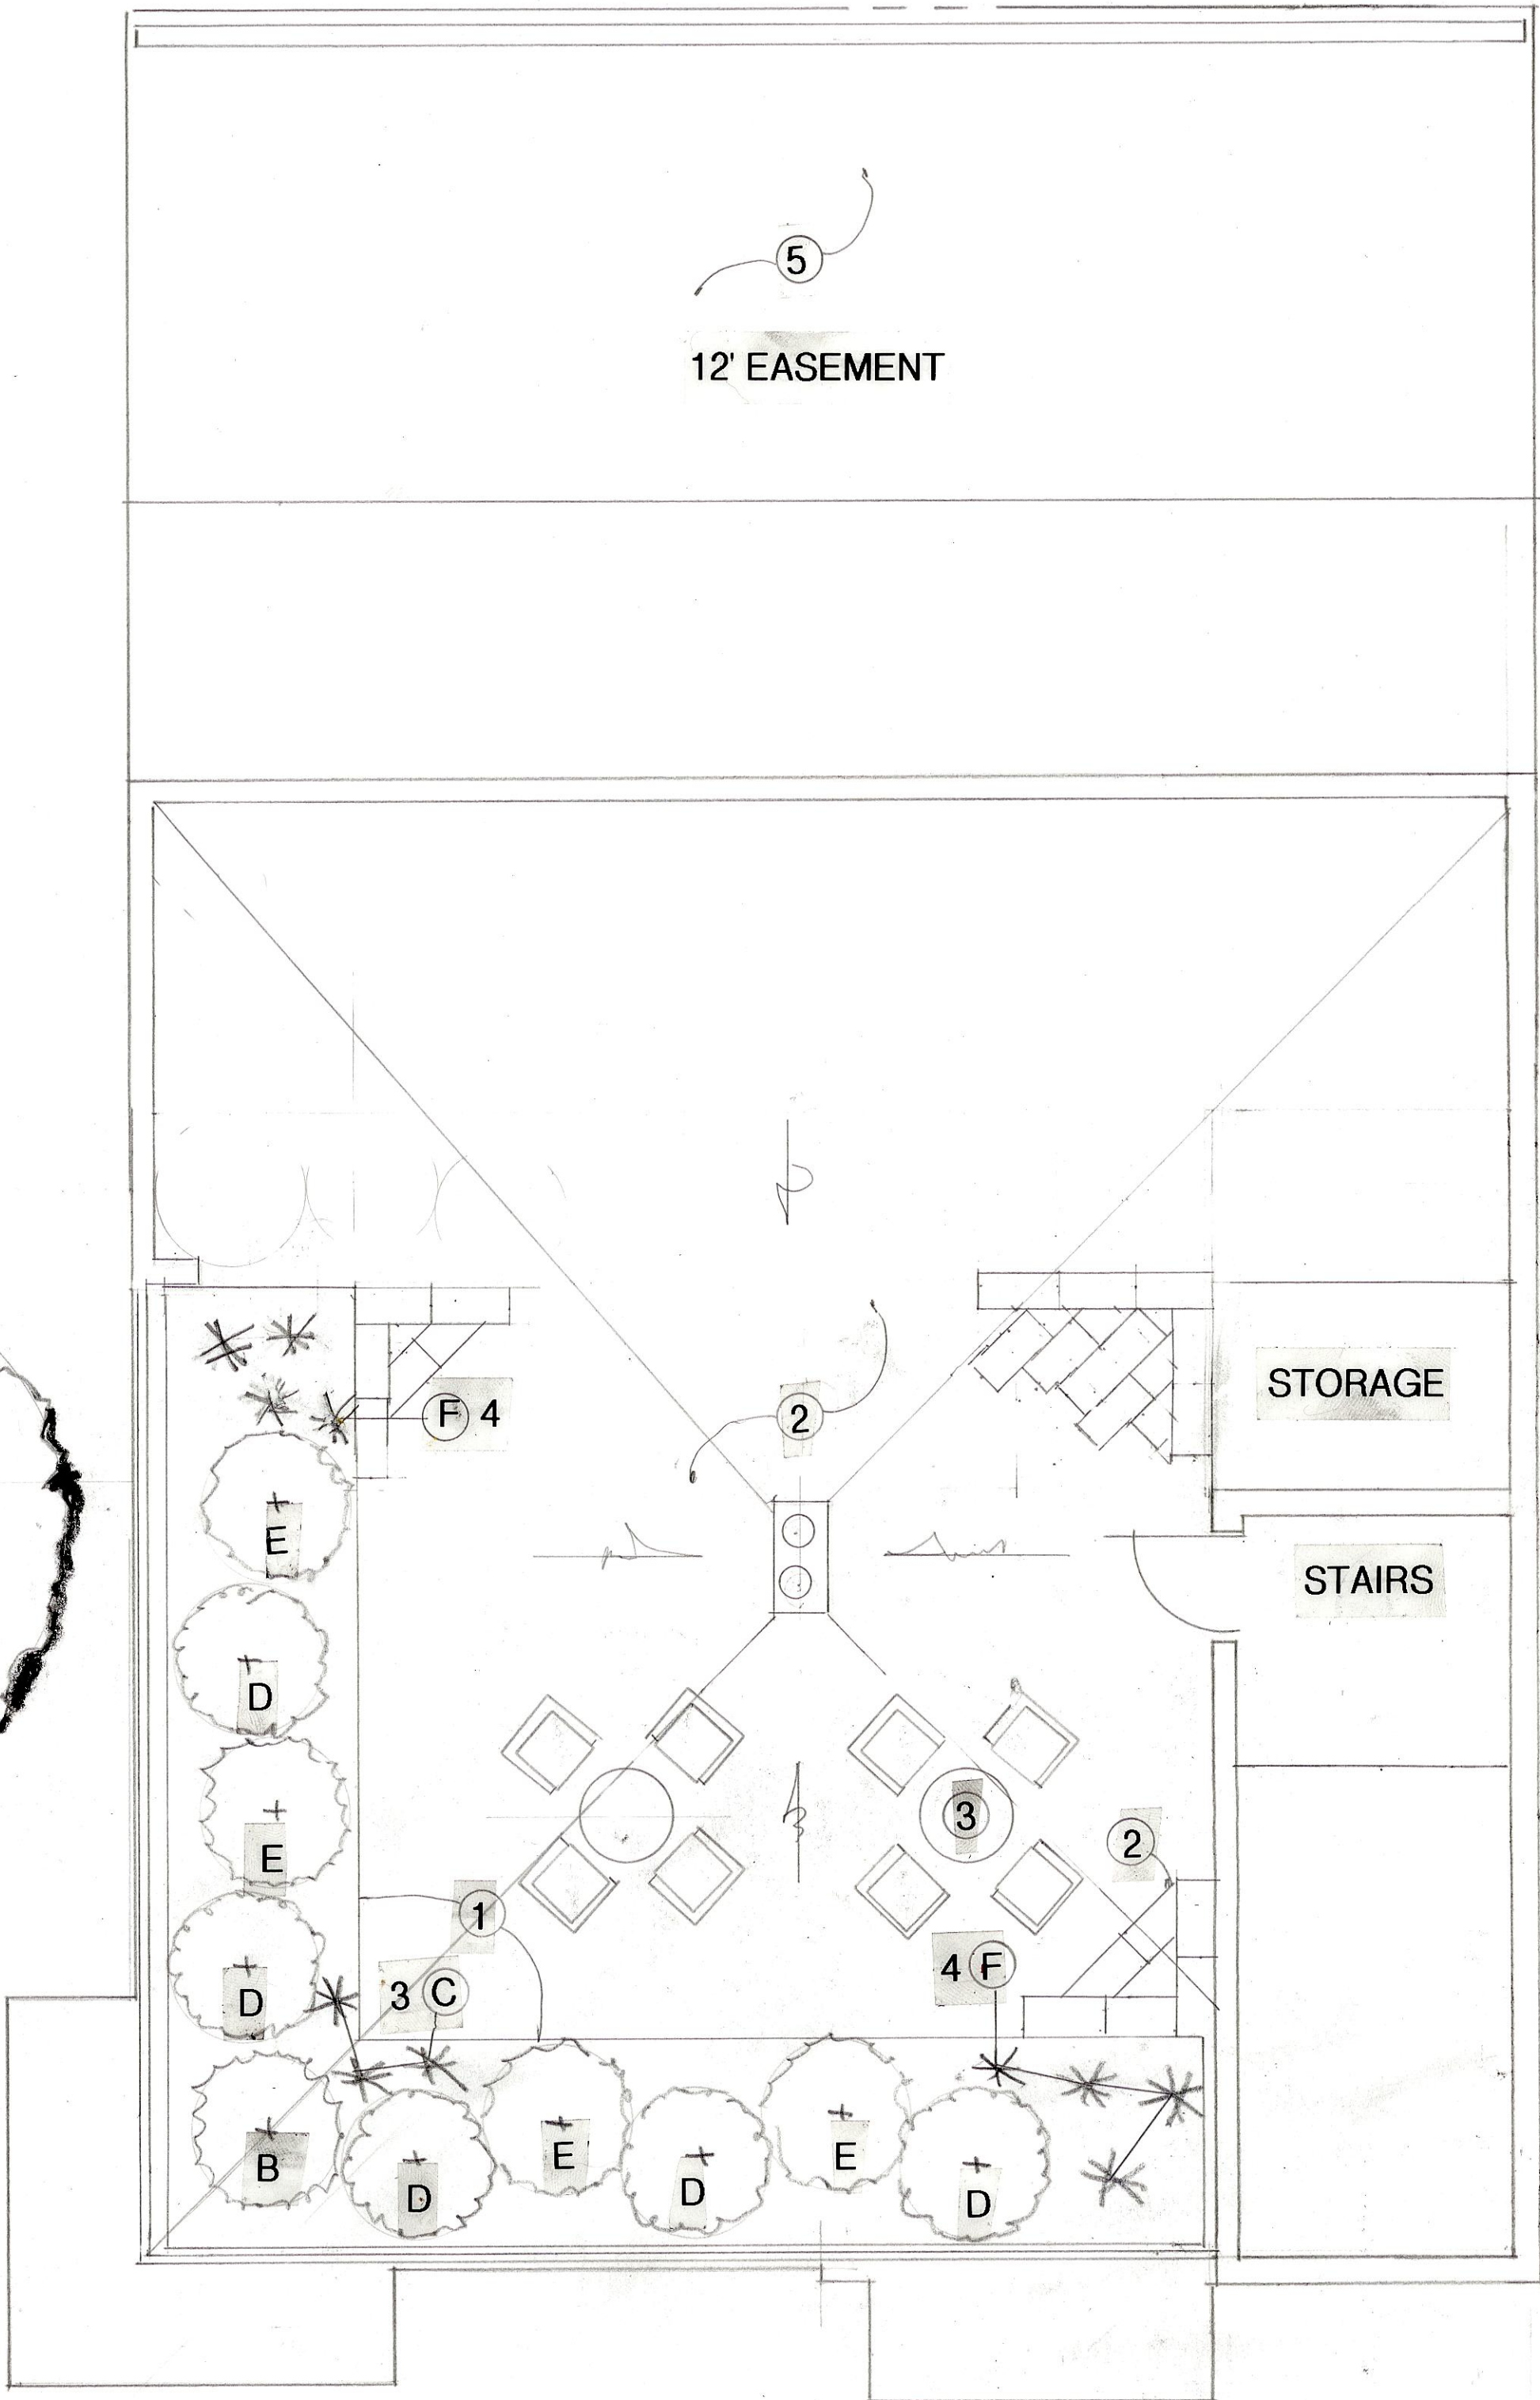

LAUREL STREET

Scale 1/4"=1'0"

REVISIONS	BY

GLENN ROGERS, RLA
ALDER LANDSCAPE ARCHITECTURE
3425 ALEMANY BLVD.
SAN FRANCISCO, CA 94132
415 875 0412

PRELIMINARY PLAN

SHAHAB TEHRANI
1101 LAUREL STREET
SAN CARLOS, CA 94070
415 608-2059

DRAWN GAR
CHECKED
DATE 6/2/2025
SCALE
JOB NO.
SHEET L-1
OF SHEETS