


- GENERAL NOTES**
- * SPRAY SITE WITH *ROUNDUP* USING MANUFACTURE'S DIRECTIONS. AVOID CONTACT FOR TWO WEEKS BEFORE REMOVING WEEDS.
 - * CLEAR EXISTING CRACKED CONCRETE ON SITE AND MAKE SITE LEVEL. I RECOMMEND ASSOCIATED TRUCKING, 415- 806-1250.
 - * ELEVATIONS ABOVE REPRESENT THE ELEVATION OF THE TOP OF WALL CAP. THE ELEVATION BELOW REPRESENTS THE APPROXIMATE FINISH GRADE AT GROUND LEVEL.
 - * INSTALL VERSALOK WALL USING MANUFACTURER'S DIRECTIONS, ESPECIALLY HAVING THE FIRST ROW OF BLOCK UNDERNEATH GROUND LEVEL. USE 2-#4 REBAR TO SECURE FIRST ROW OF BLOCK IN PLACE. WALL IS NOT TO EXCEED 3'6". SHOULD THE WALL BE HIGHER THAN THIS, ADD A STEP TO REDUCE HEIGHT OF WALL.
 - * 8% IS THE RECOMMENDED SLOPE FOR THE PATHWAY. THIS IS THE STEEPEST SLOPE ALLOWED FOR ADA USE.
 - * 3-1 SLOPE IS CONSIDERED THE ANGLE OF REPOSE OR WHERE SOIL IS STABLE AFTER PLACEMENT. PLANTING WILL ALSO KEEP SOIL IN PLACE.
 - * 2% SLOPE IS CONSIDERED FLAT. THIS SLOPE PROVIDES POSITIVE DRAINAGE.
 - * CONTRACTOR TO VERIFY ELEVATIONS ARE STILL CORRECT AFTER DEMOLITION.
 - * THE "LOMBARD STREET" CONCEPT IS VERY IMPORTANT TO THE CLIENT. WE ASK THE S.F. CITY PLANNING DEPARTMENT TO GUIDE THE CLIENT IN HER PURSUIT OF HER DESIGN GOAL.
 - * SINCE THIS PROJECT IS CHALLENGING, WE ASK FOR A *VERSALOK* ENDORSED CONTRACTOR BE SELECTED TO INSTALL THE WALL AND PAVING.

- SPECIFIC NOTES**
- A. PROVIDE A 32" HIGH HANDRAIL HERE OF PTDF 4"x4" POSTS WITH A REDWOOD HANDRAIL.
 - B. PROVIDE A HORIZONTAL STAINLESS STEEL HANDRAIL WITH SPACING BETWEEN EACH SPINDLE BEING 3-12". 4"x4" PTDF POSTS TO SUPPORT HANDRAIL.
 - C. INSTALL A NDS CISTERN, PRODUCT ID FWAS24WH. THIS PROVIDES 50 GALLONS OF WATER STORAGE.
 - D. PROVIDE A NDS SPEE-D CHANNEL DRAIN WITH 4" WIDTH TO CAPTURE WATER AND TO MINIMIZE EROSION.
 - E. PATHWAY FLOOR TO BE OF BELGARD PAVING STONES WITH RUNNING BOND PATTERN.
 - F. LANDSCAPE AREA TO HAVE *GORILLA HAIR* AS A TOP DRESSING SINCE MANY AREAS HAVE A STEEP SLOPE.

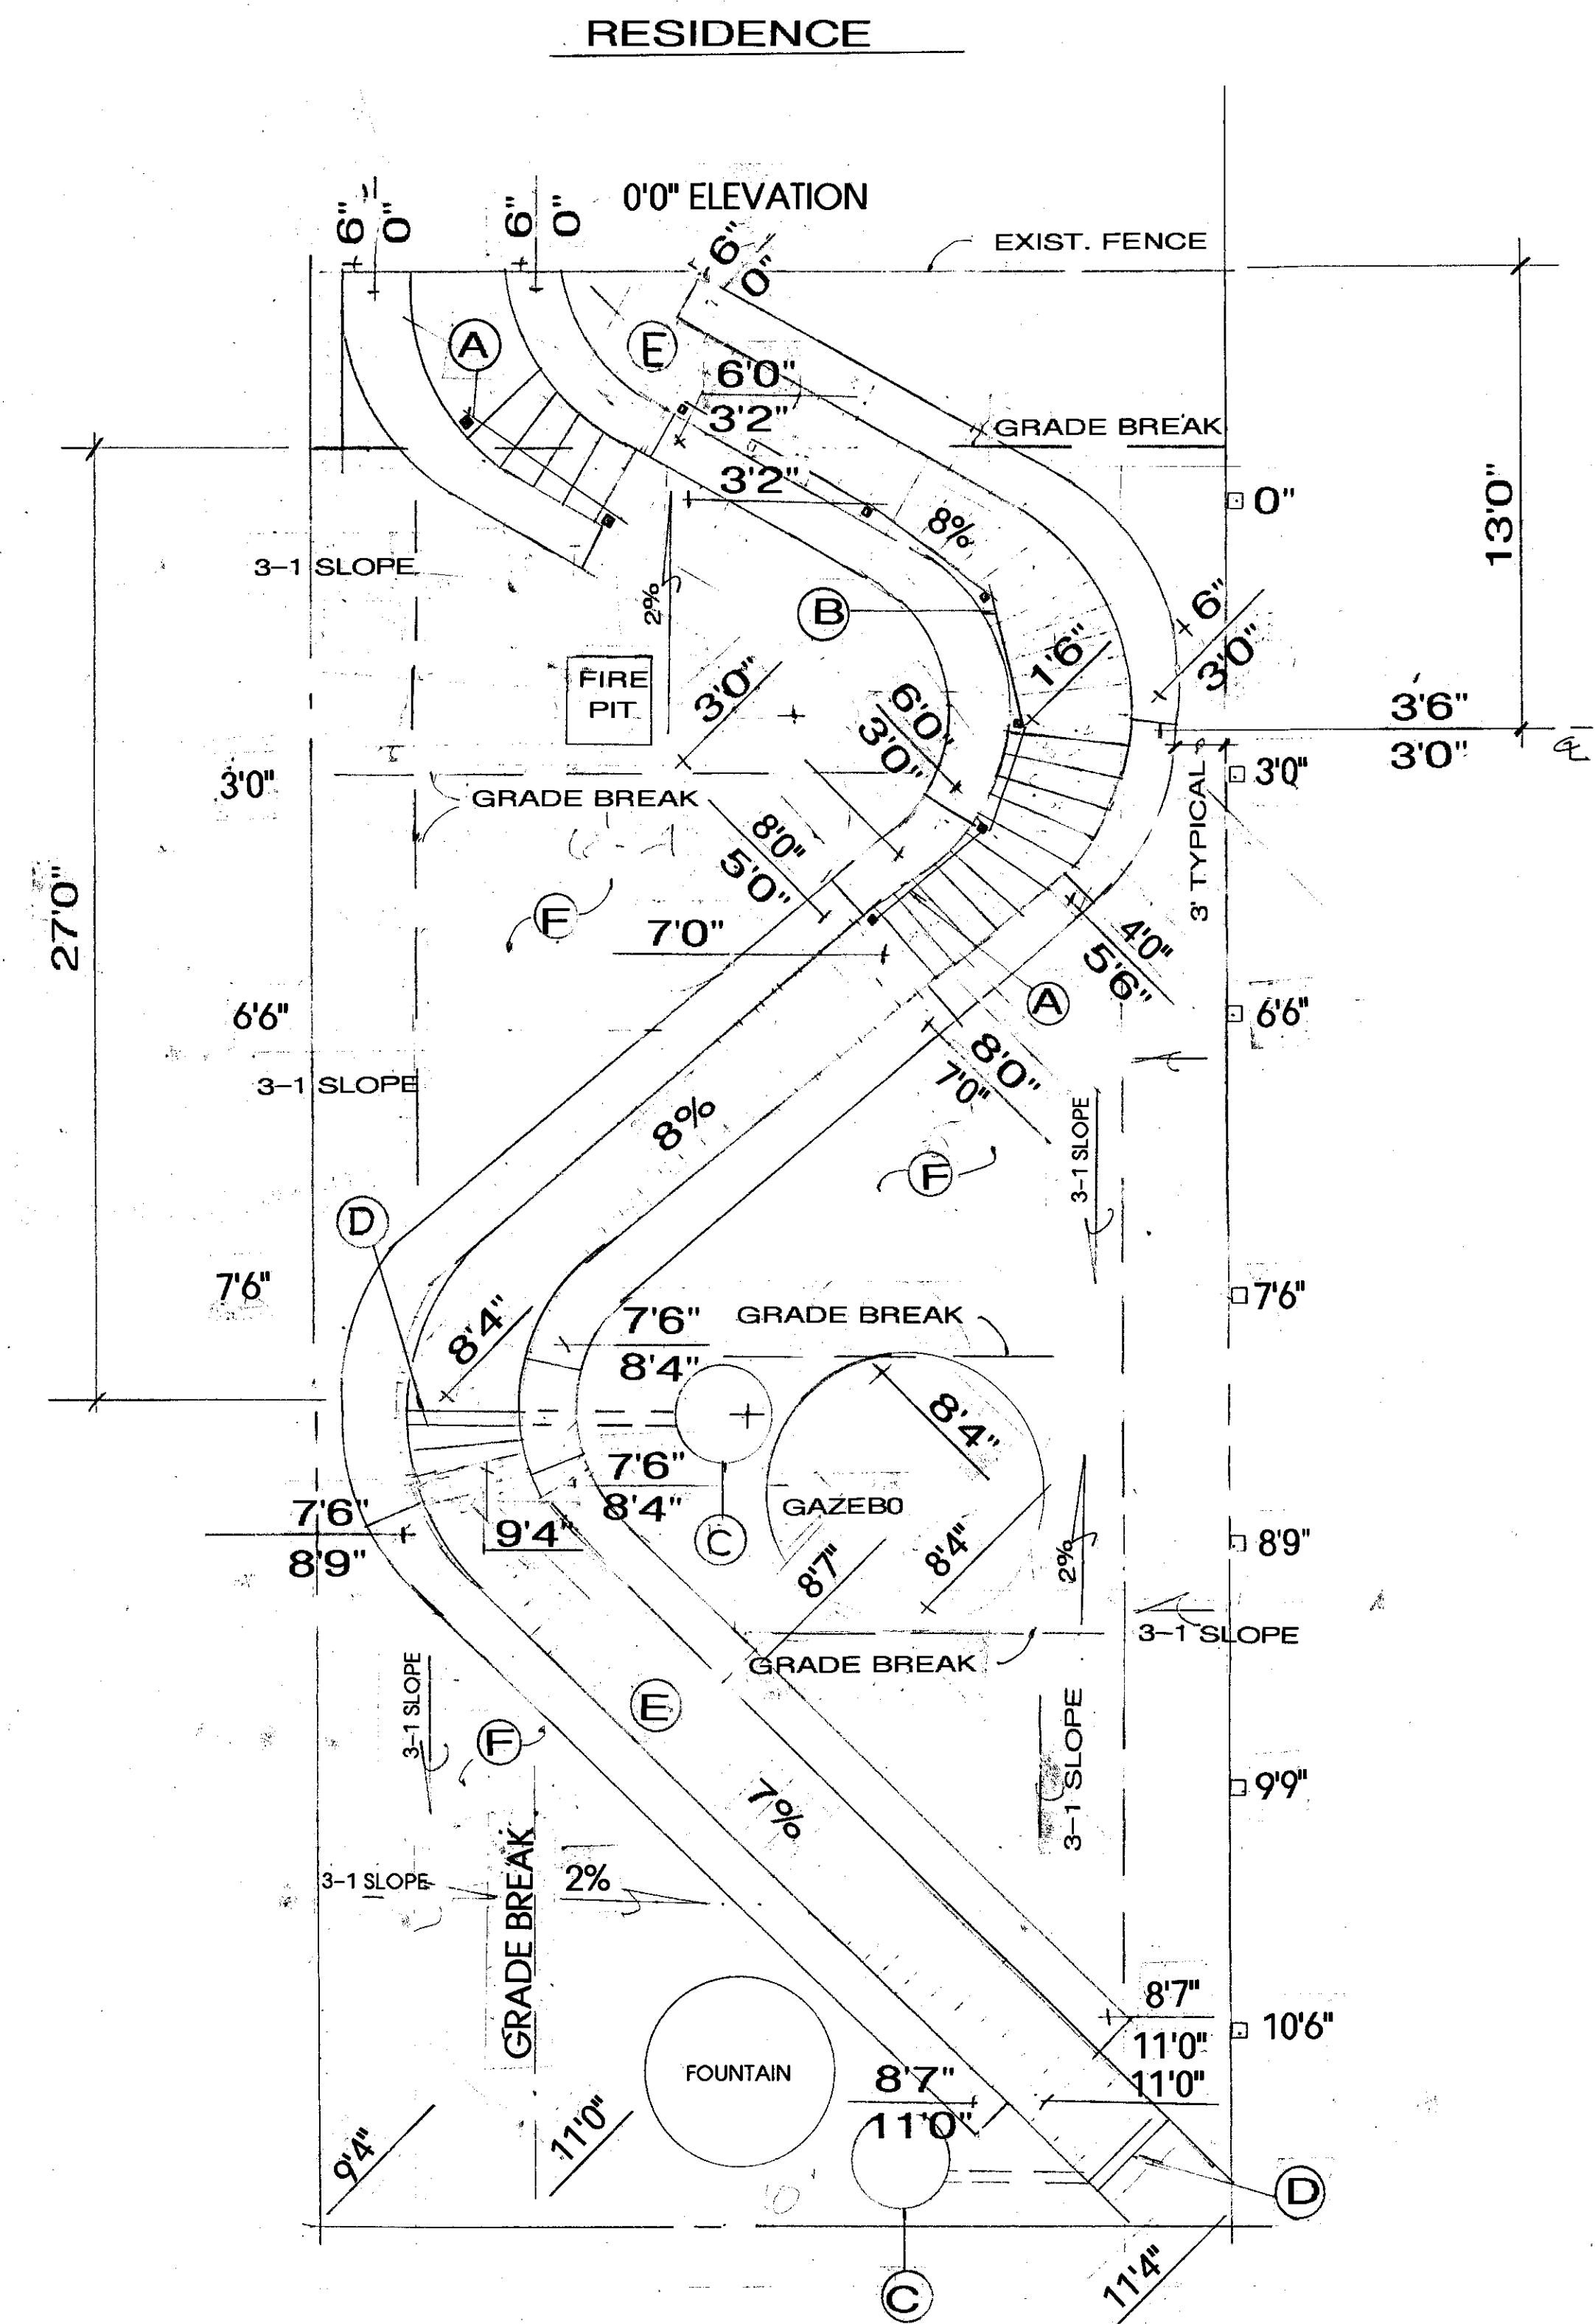

REVISIONS	BY

GLENN ROGERS, RLA
ALDER LANDSCAPE ARCHITECTURE
3425 ALEMANY BLVD.
SAN FRANCISCO, CA 94132
(415) 875 0412

GRADING PLAN

EISHA KRIEGER
59 SANTA MARINA STREET
SAN FRANCISCO, CA
(415) 425 8772

DRAWN GKR
CHECKED
DATE 9-16-25
SCALE
JOB NO.
SHEET 1-1
OF SHEETS